


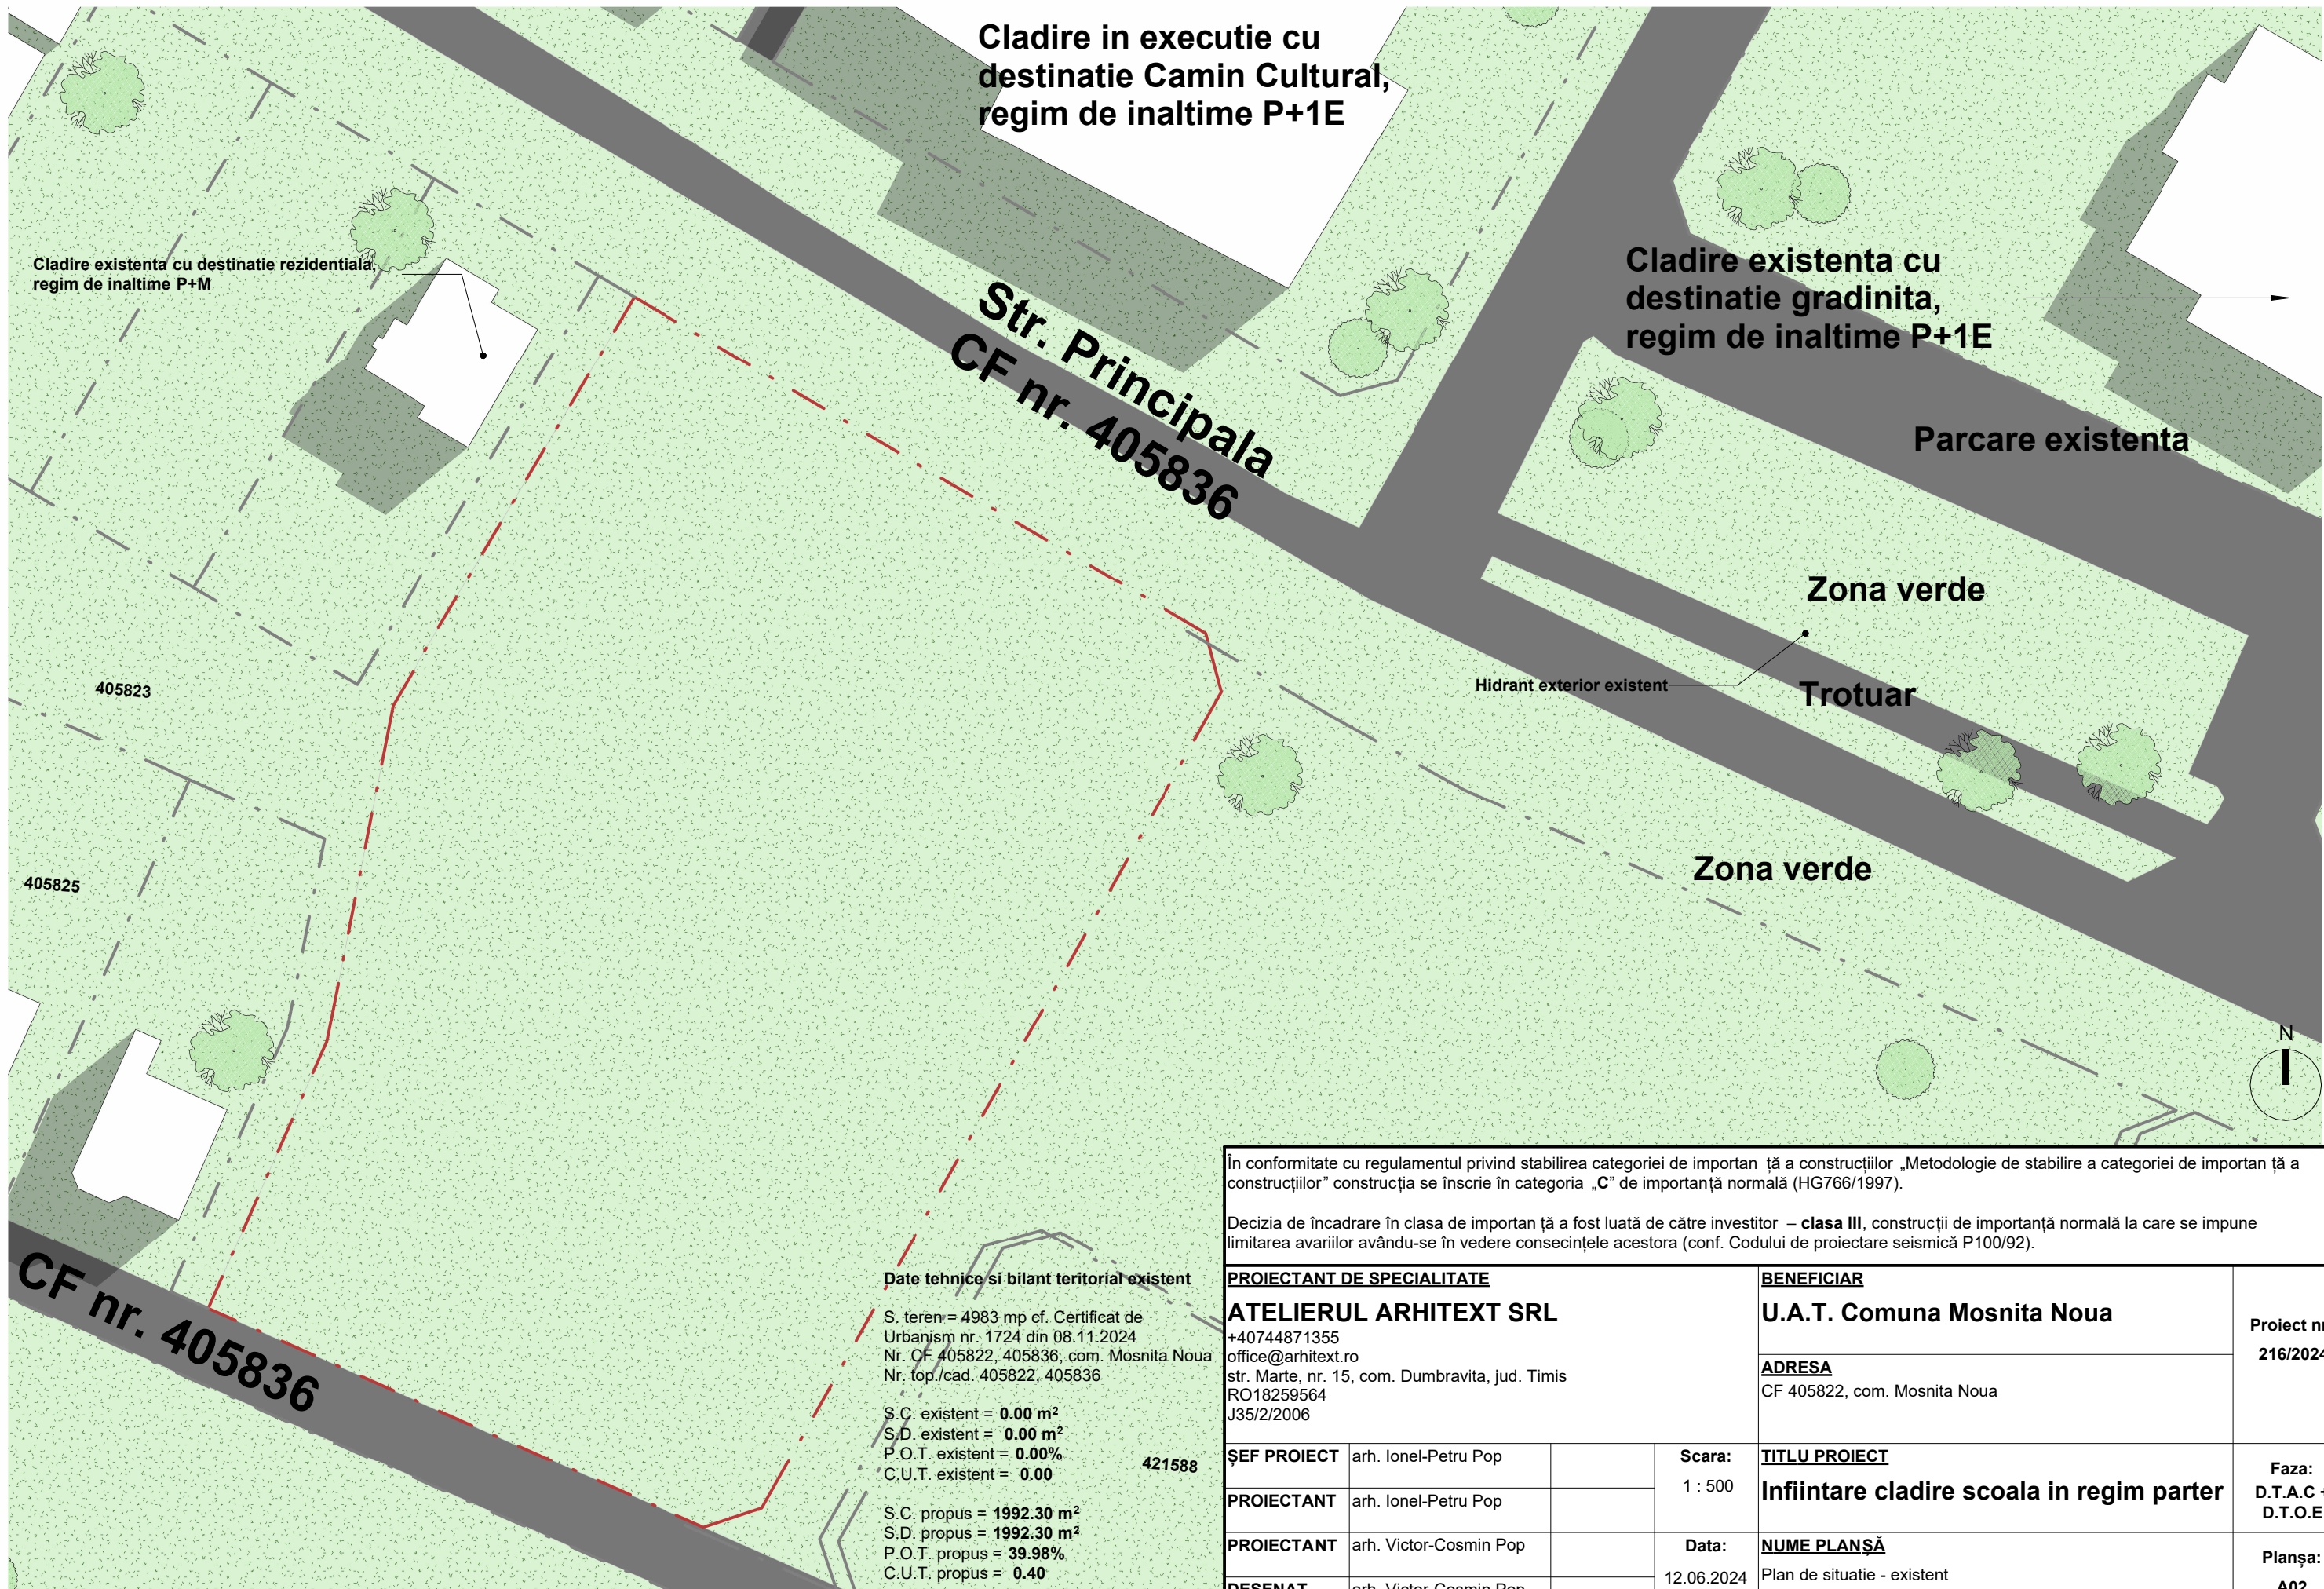

Cladire existenta cu destinatie rezidentiala,
regim de inaltime P+M

Cladire in executie cu
destinatie Camin Cultural,
regim de inaltime P+1E

Str. Principala
CF nr. 405836

Cladire existenta cu
destinatie gradinita,
regim de inaltime P+1E

Parcare existenta

Zona verde

Trotuar

Zona verde

Hidrant exterior existent

Date tehnice si bilant teritorial existent

S. teren = 4983 mp cf. Certificat de
Urbanism nr. 1724 din 08.11.2024
Nr. CF 405822, 405836, com. Mosnita Noua
Nr. top./cad. 405822, 405836

S.C. existent = 0.00 m²
S.D. existent = 0.00 m²
P.O.T. existent = 0.00%
C.U.T. existent = 0.00

S.C. propus = 1992.30 m²
S.D. propus = 1992.30 m²
P.O.T. propus = 39.98%
C.U.T. propus = 0.40

CF nr. 405836

<